

## KITCHEN NOTES:

Important to have more storage and working space (currently on mats on floors)  
Some appliances are not used – could be replaced with storage  
Range is not used/broken – would like to have 6 burner  
Commercial fryer would save considerable time  
Rodent problem needs to be addressed  
Add dutch door to keep children safe  
Look into removing wall and expanding into the hallway

## INTERIOR NOTES:

### Lighting/Electrical:

Light switches  
Connect windows to Alarm System  
Clocks hardwired  
New super T8 flourescent bulbs, replace ballasts

### Storage:

New Storage units/shelving in: rec. room, ballroom (for display), library, art room

### Furniture/Finishes:


Remove broken machines  
Replace flooring in: offices (carpet tiles), art room (WASHABLE: linoleum ,  
cork or recycled tiles)

### Security:

Cover boarded windows with decorative grilles  
Other window options: glass block, metal mesh cover, embedded mesh glass  
(Note: grilles preferred so windows can be operable)  
Connect windows to alarm

### Misc.:

More acoustic absorption in ballroom  
Update restrooms

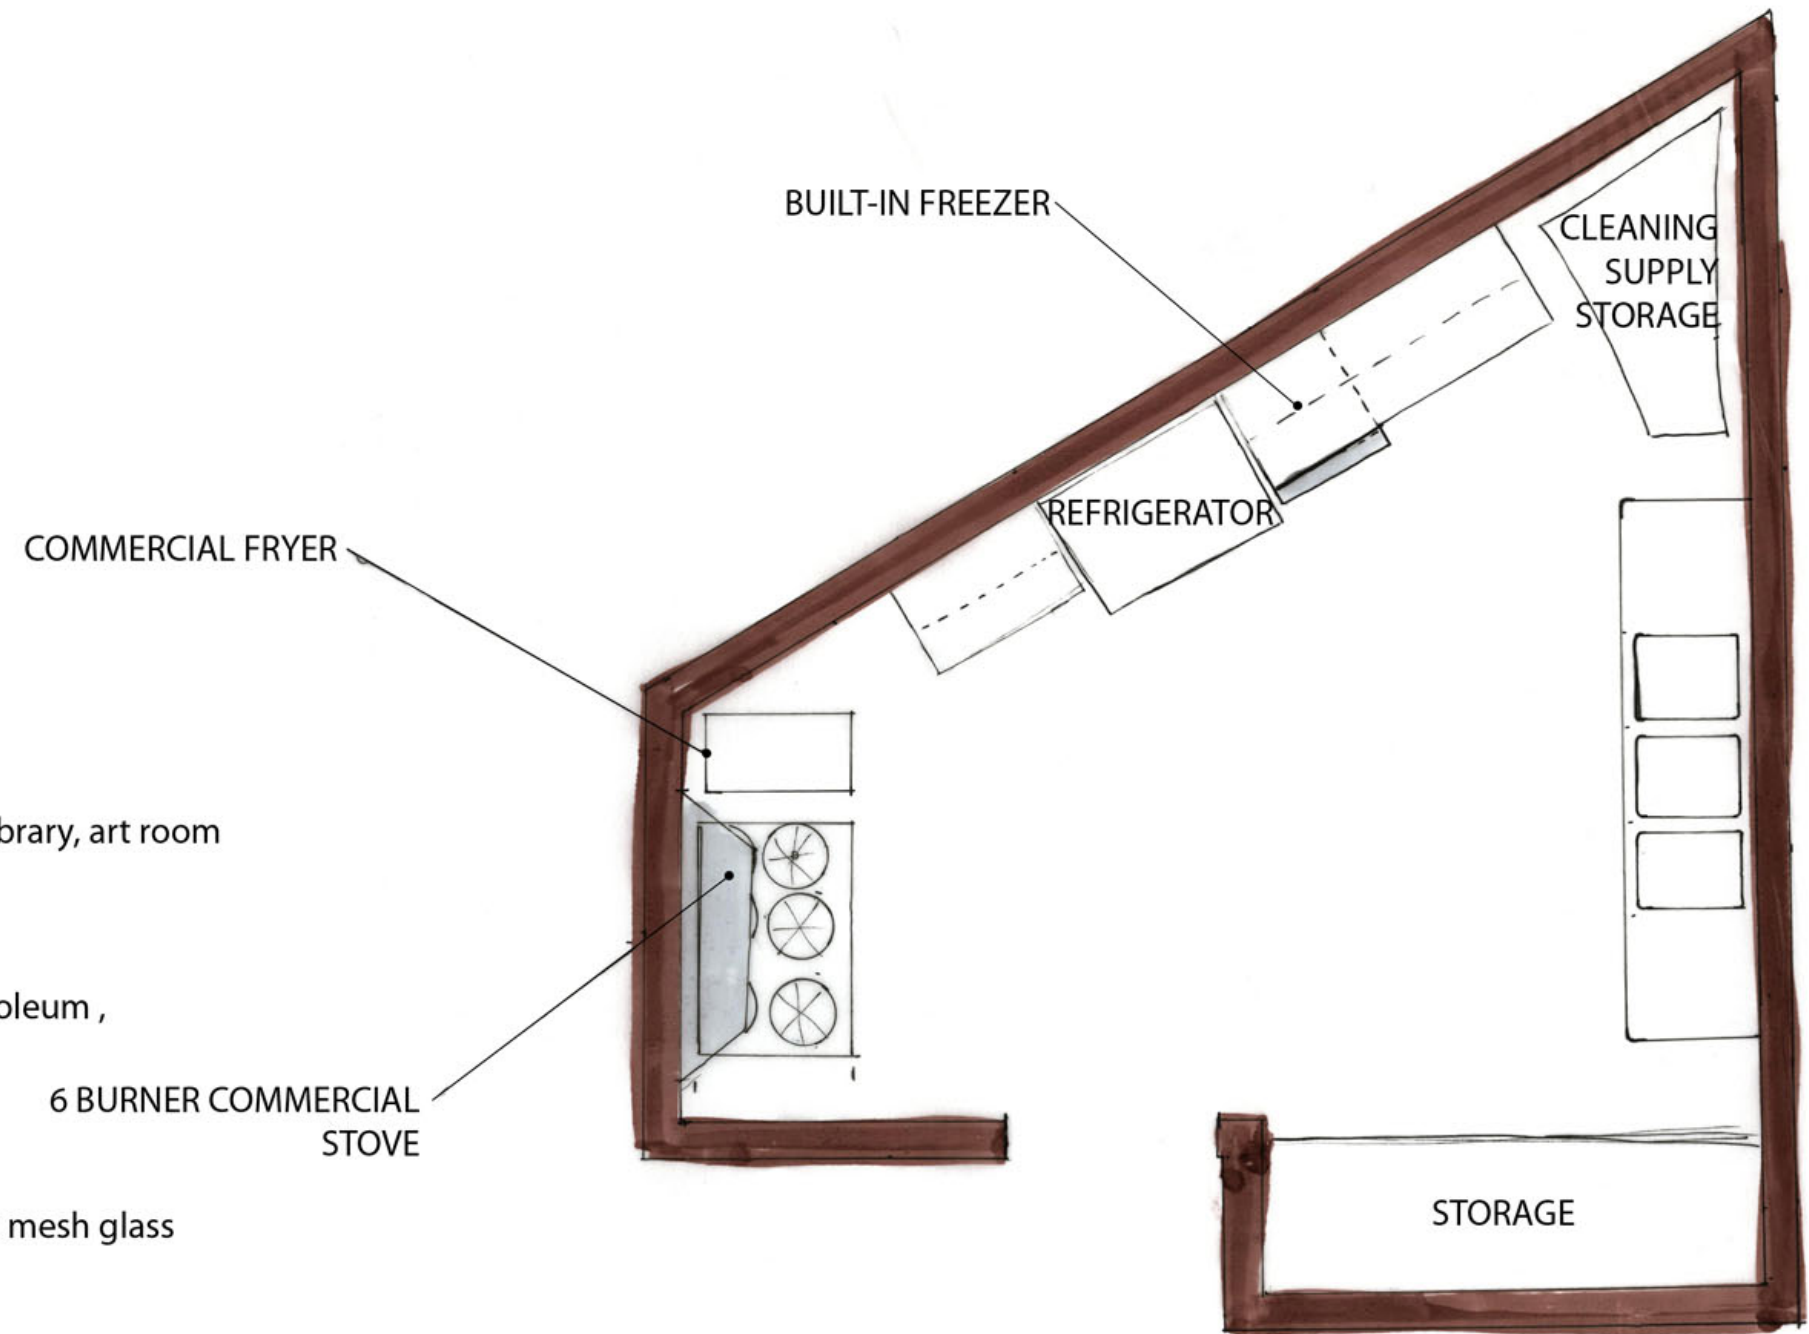

**KITCHEN**

The Lao Advancement Organization of America builds upon the strengths and traditions of Lao culture, to give Lao families in Minnesota, and in the United States the tools they need to succeed in their new homeland

**LAO America Community Center - Minneapolis,**  
Design Charette 7.22.06

Lao Advancement Organization of America

Architecture for Humanity was founded in 1999 to promote architectural and design solutions to global, social and humanitarian crises.

interior  
**KITCHEN PLAN**

ARCHITECTURE FOR HUMANITY | MINNESOTA

